
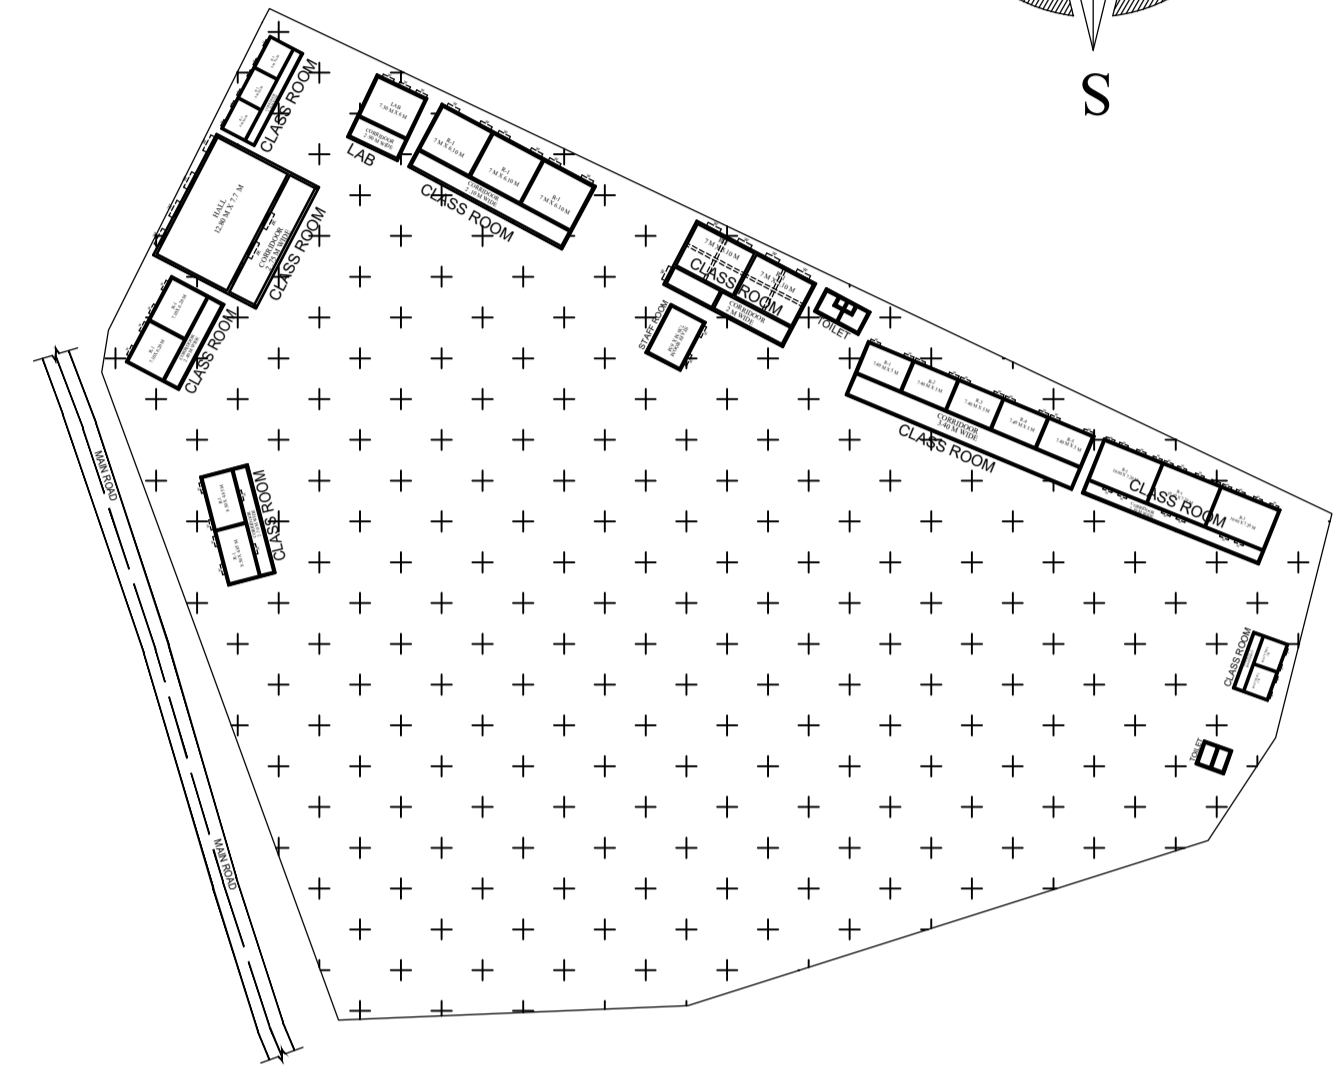
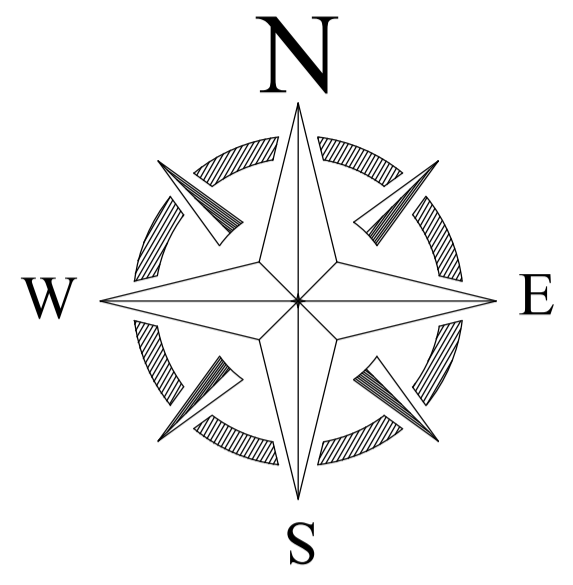


PROPOSED SITE PLAN OF SCHOOL

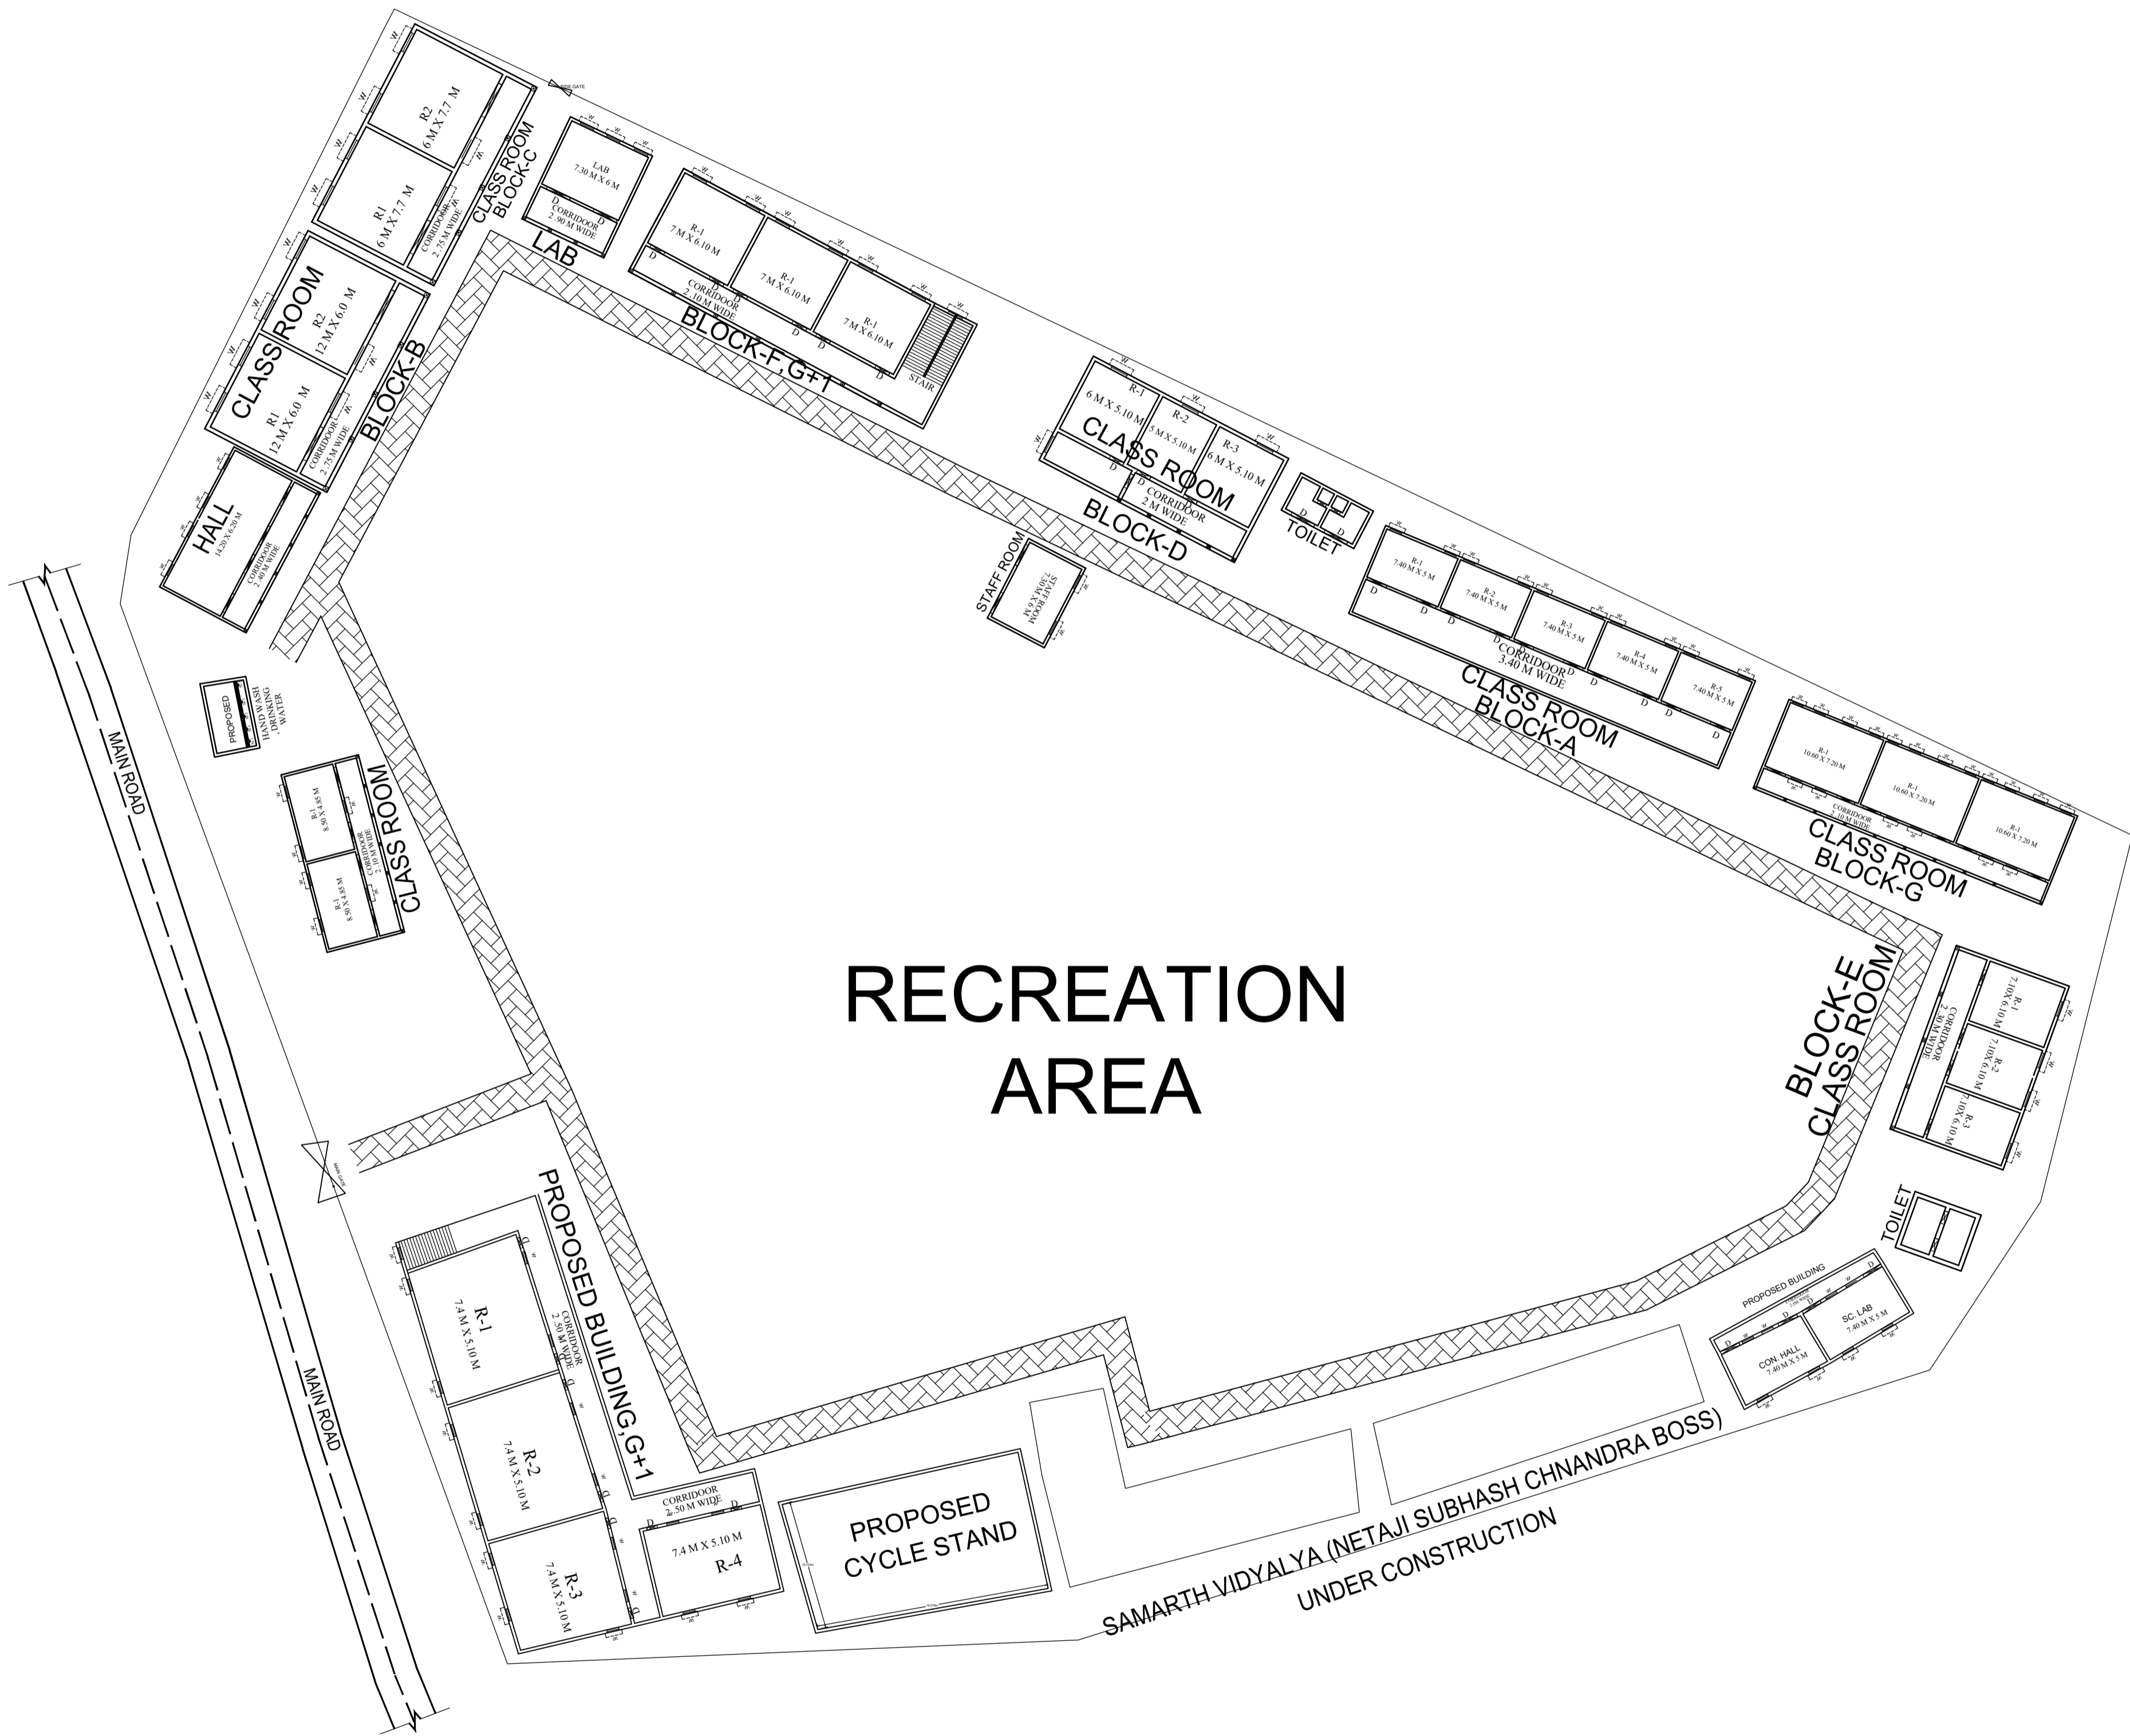

LEGENDS

BLOCK NO	BLOCK NAME	AREA(In m)	TYPE
1	BLOCK - A	352.2	G.FLOOR
2	BLOCK - B	149.6	G. FLOOR
3	BLOCK - C	137.5	G. FLOOR
4	BLOCK - D	142.8	G. FLOOR
5	BLOCK - E	137.5	G. FLOOR
6	BLOCK - F	331.2	G. FLOOR
7	BLOCK - G	198	G. FLOOR
8	BLOCK - H	222.5	G. FLOOR
9	HALL	115.7	G. FLOOR
10	LAB	75.6	G. FLOOR
11	TOILET-1	21.1	G. FLOOR
12	TOILET-2	12.8	G. FLOOR
13	STAFFROOM	43.6	G. FLOOR

CONSULTANT : **MaRS** Planning & Engineering Services Pvt. Ltd.
 287/C Yash Padm Beside Hill Top Motors Ashok Nagar,
 Ranchi- 834002, Jharkhand, India.
Jharkhand@marsconsultancy.com

TITLE : - G S ADIWASI HS YADAVPUR
 FORWARDED BY : MaRS