



PROPOSED SITE PLAN OF SCHOOL

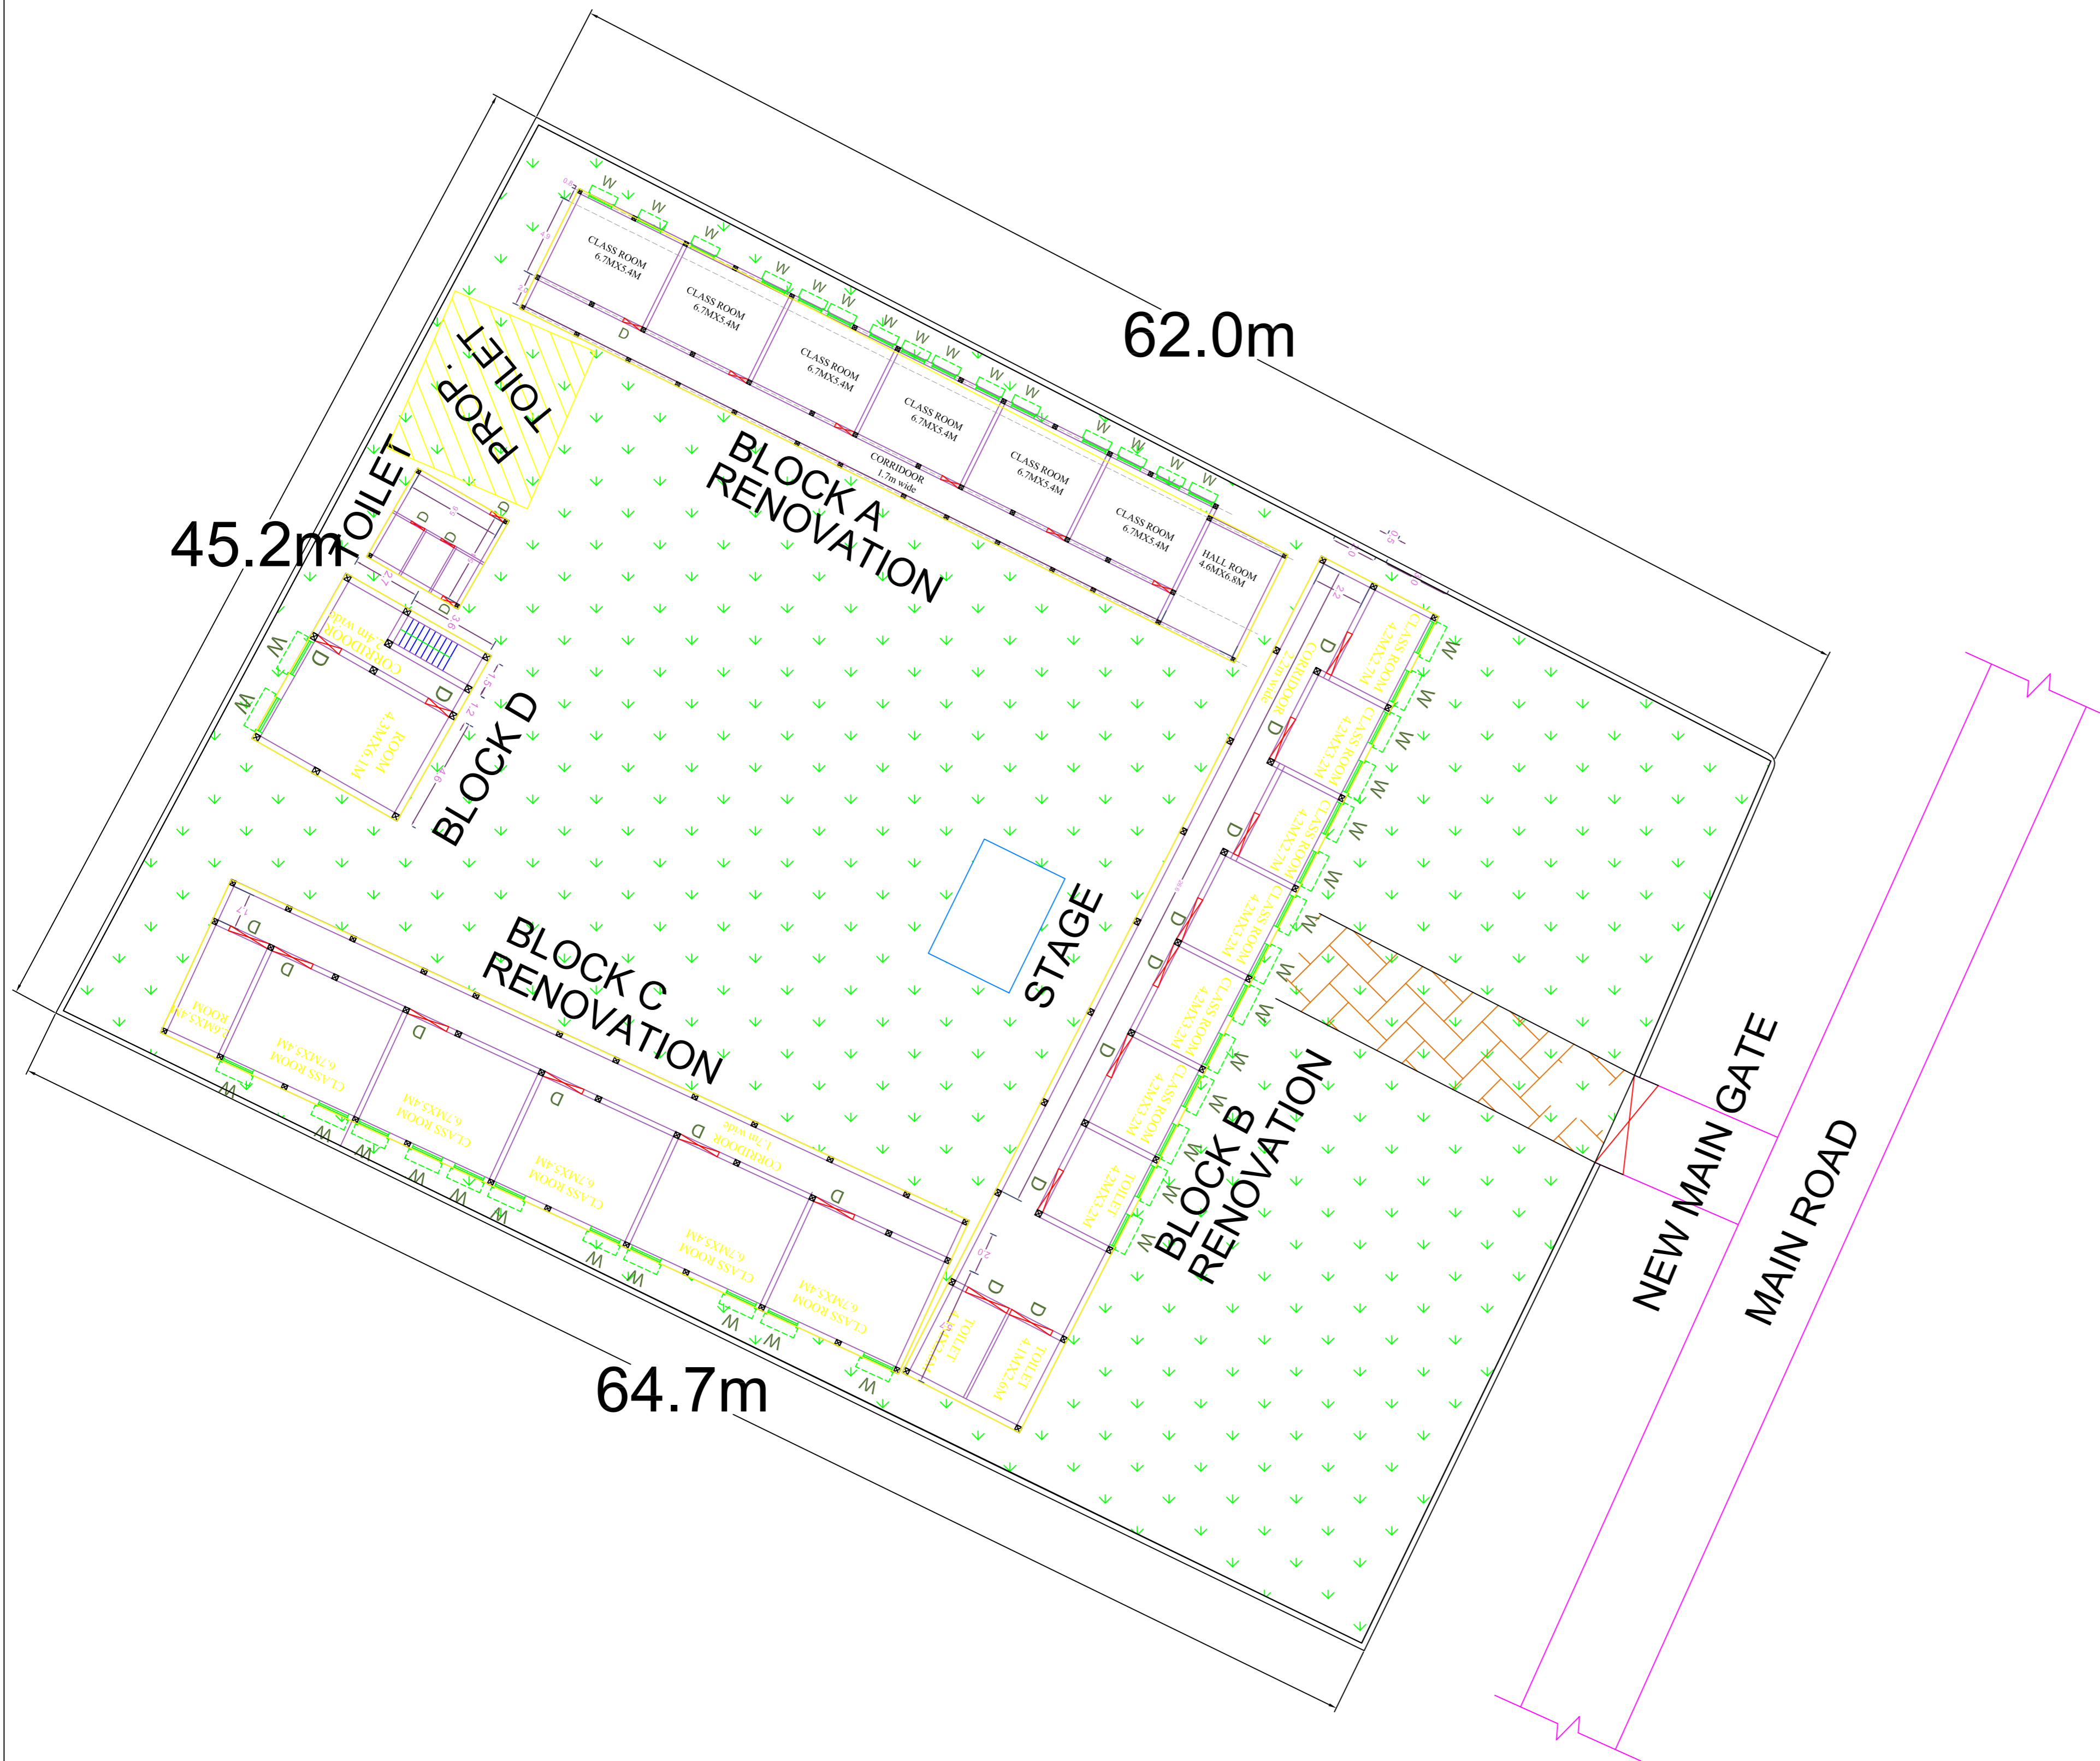

TOTAL LAND AREA -2774.4 SQM

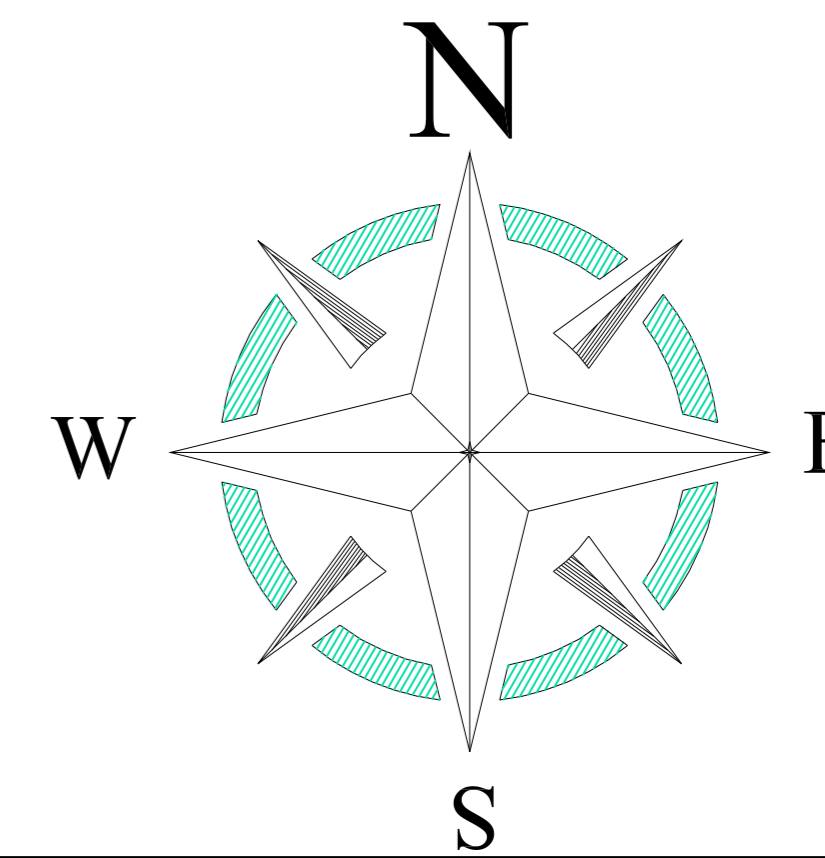

LEGENDS

BLOCK NO	BLOCK NAME	AREA(In m)	TYPE
1	BLOCK - A	366.9	G. FLOOR
2	BLOCK - B	226.9	G. FLOOR
3	BLOCK - C	299.6	G. FLOOR
4	BLOCK - D	98.6	G.+1FLOOR
5	TOILET-1	35.9	G. FLOOR

CONSULTANT :



MaRS Planning & Engineering Services Pvt. Ltd.
287/C Yash Padm Beside Hill Top Motors Ashok Nagar,
Ranchi- 834002, Jharkhand, India.
Jharkhand@marsconsultancy.com

SCHOOL NAME : RAJKIYAKRIT HIGH SCHOOL
LAKDHAKHANDA CHAS -3

DISTRICT : - BOKARO

BLOCK : - CHAS

FORWARDED BY : MaRS

PAGE : A4