



PROPOSED SITE PLAN OF SCHOOL

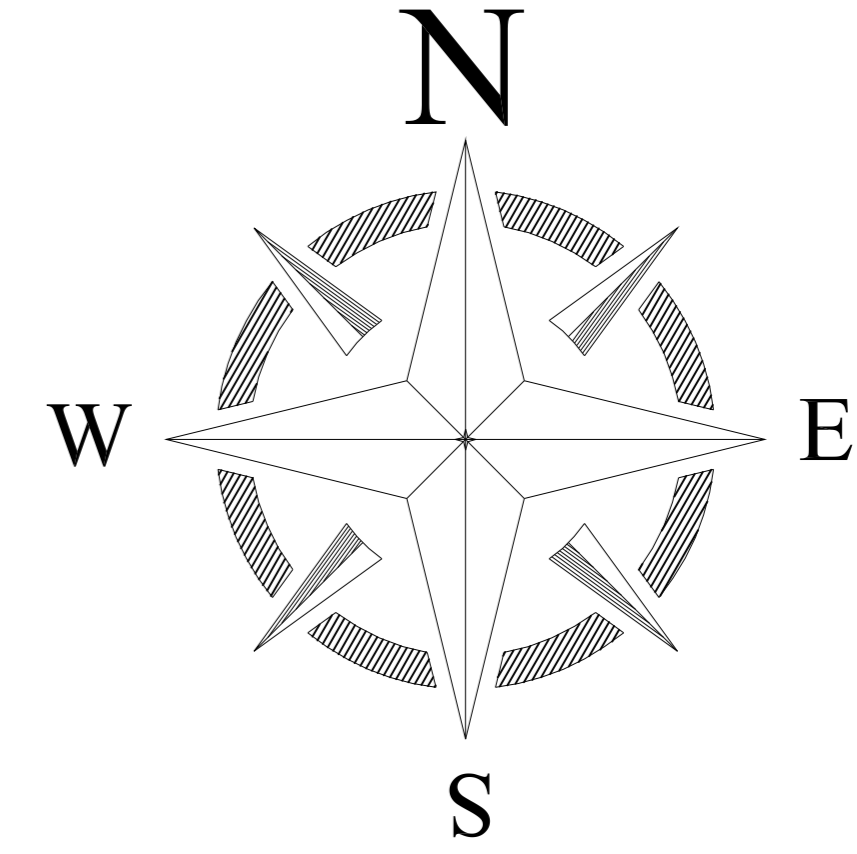

CONSULTANT :

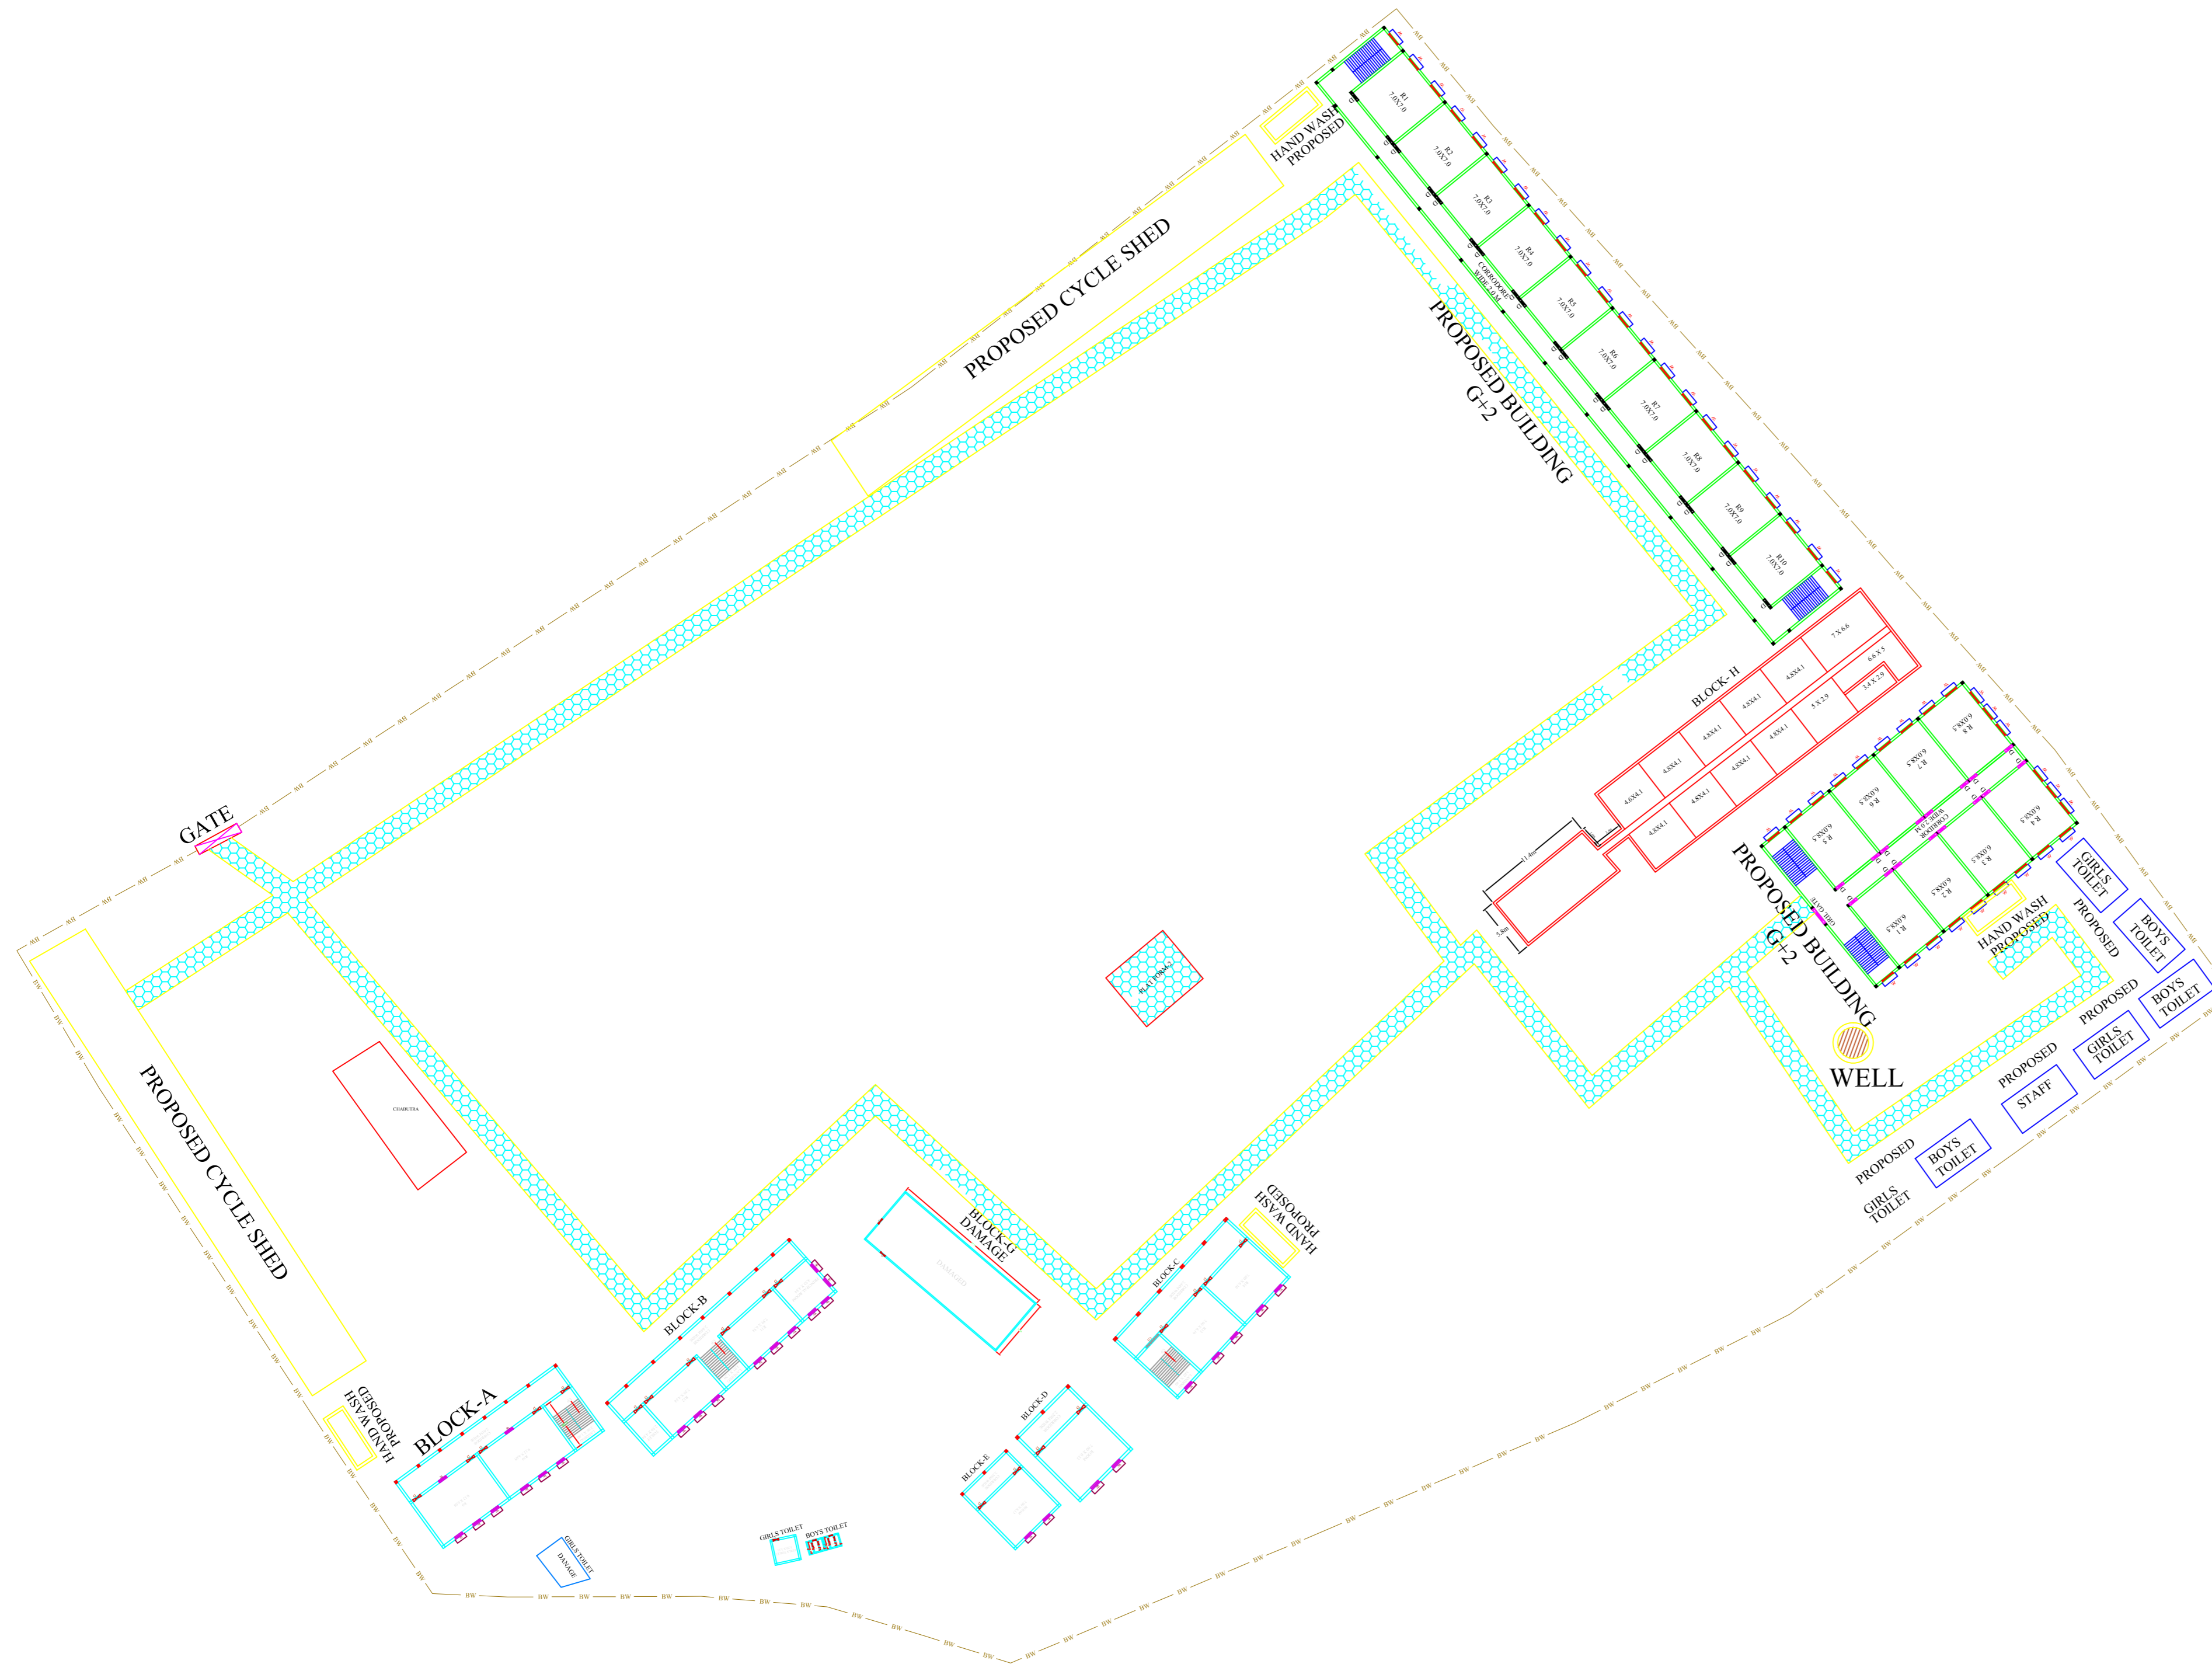

MaRS Planning & Engineering Services Pvt. Ltd.
 287/C Yash Padm Beside Hill Top Motors Ashok Nagar,
 Ranchi- 834002, Jharkhand, India.
Jharkhand@marsconsultancy.com

SCHOOL NAME : BHUSHAN +2 HIGH SCHOOL NAWADIH

DISTRICT : - BOKARO

BLOCK : -NAWADIH

FORWARDED BY : MaRS

PAGE : A2