
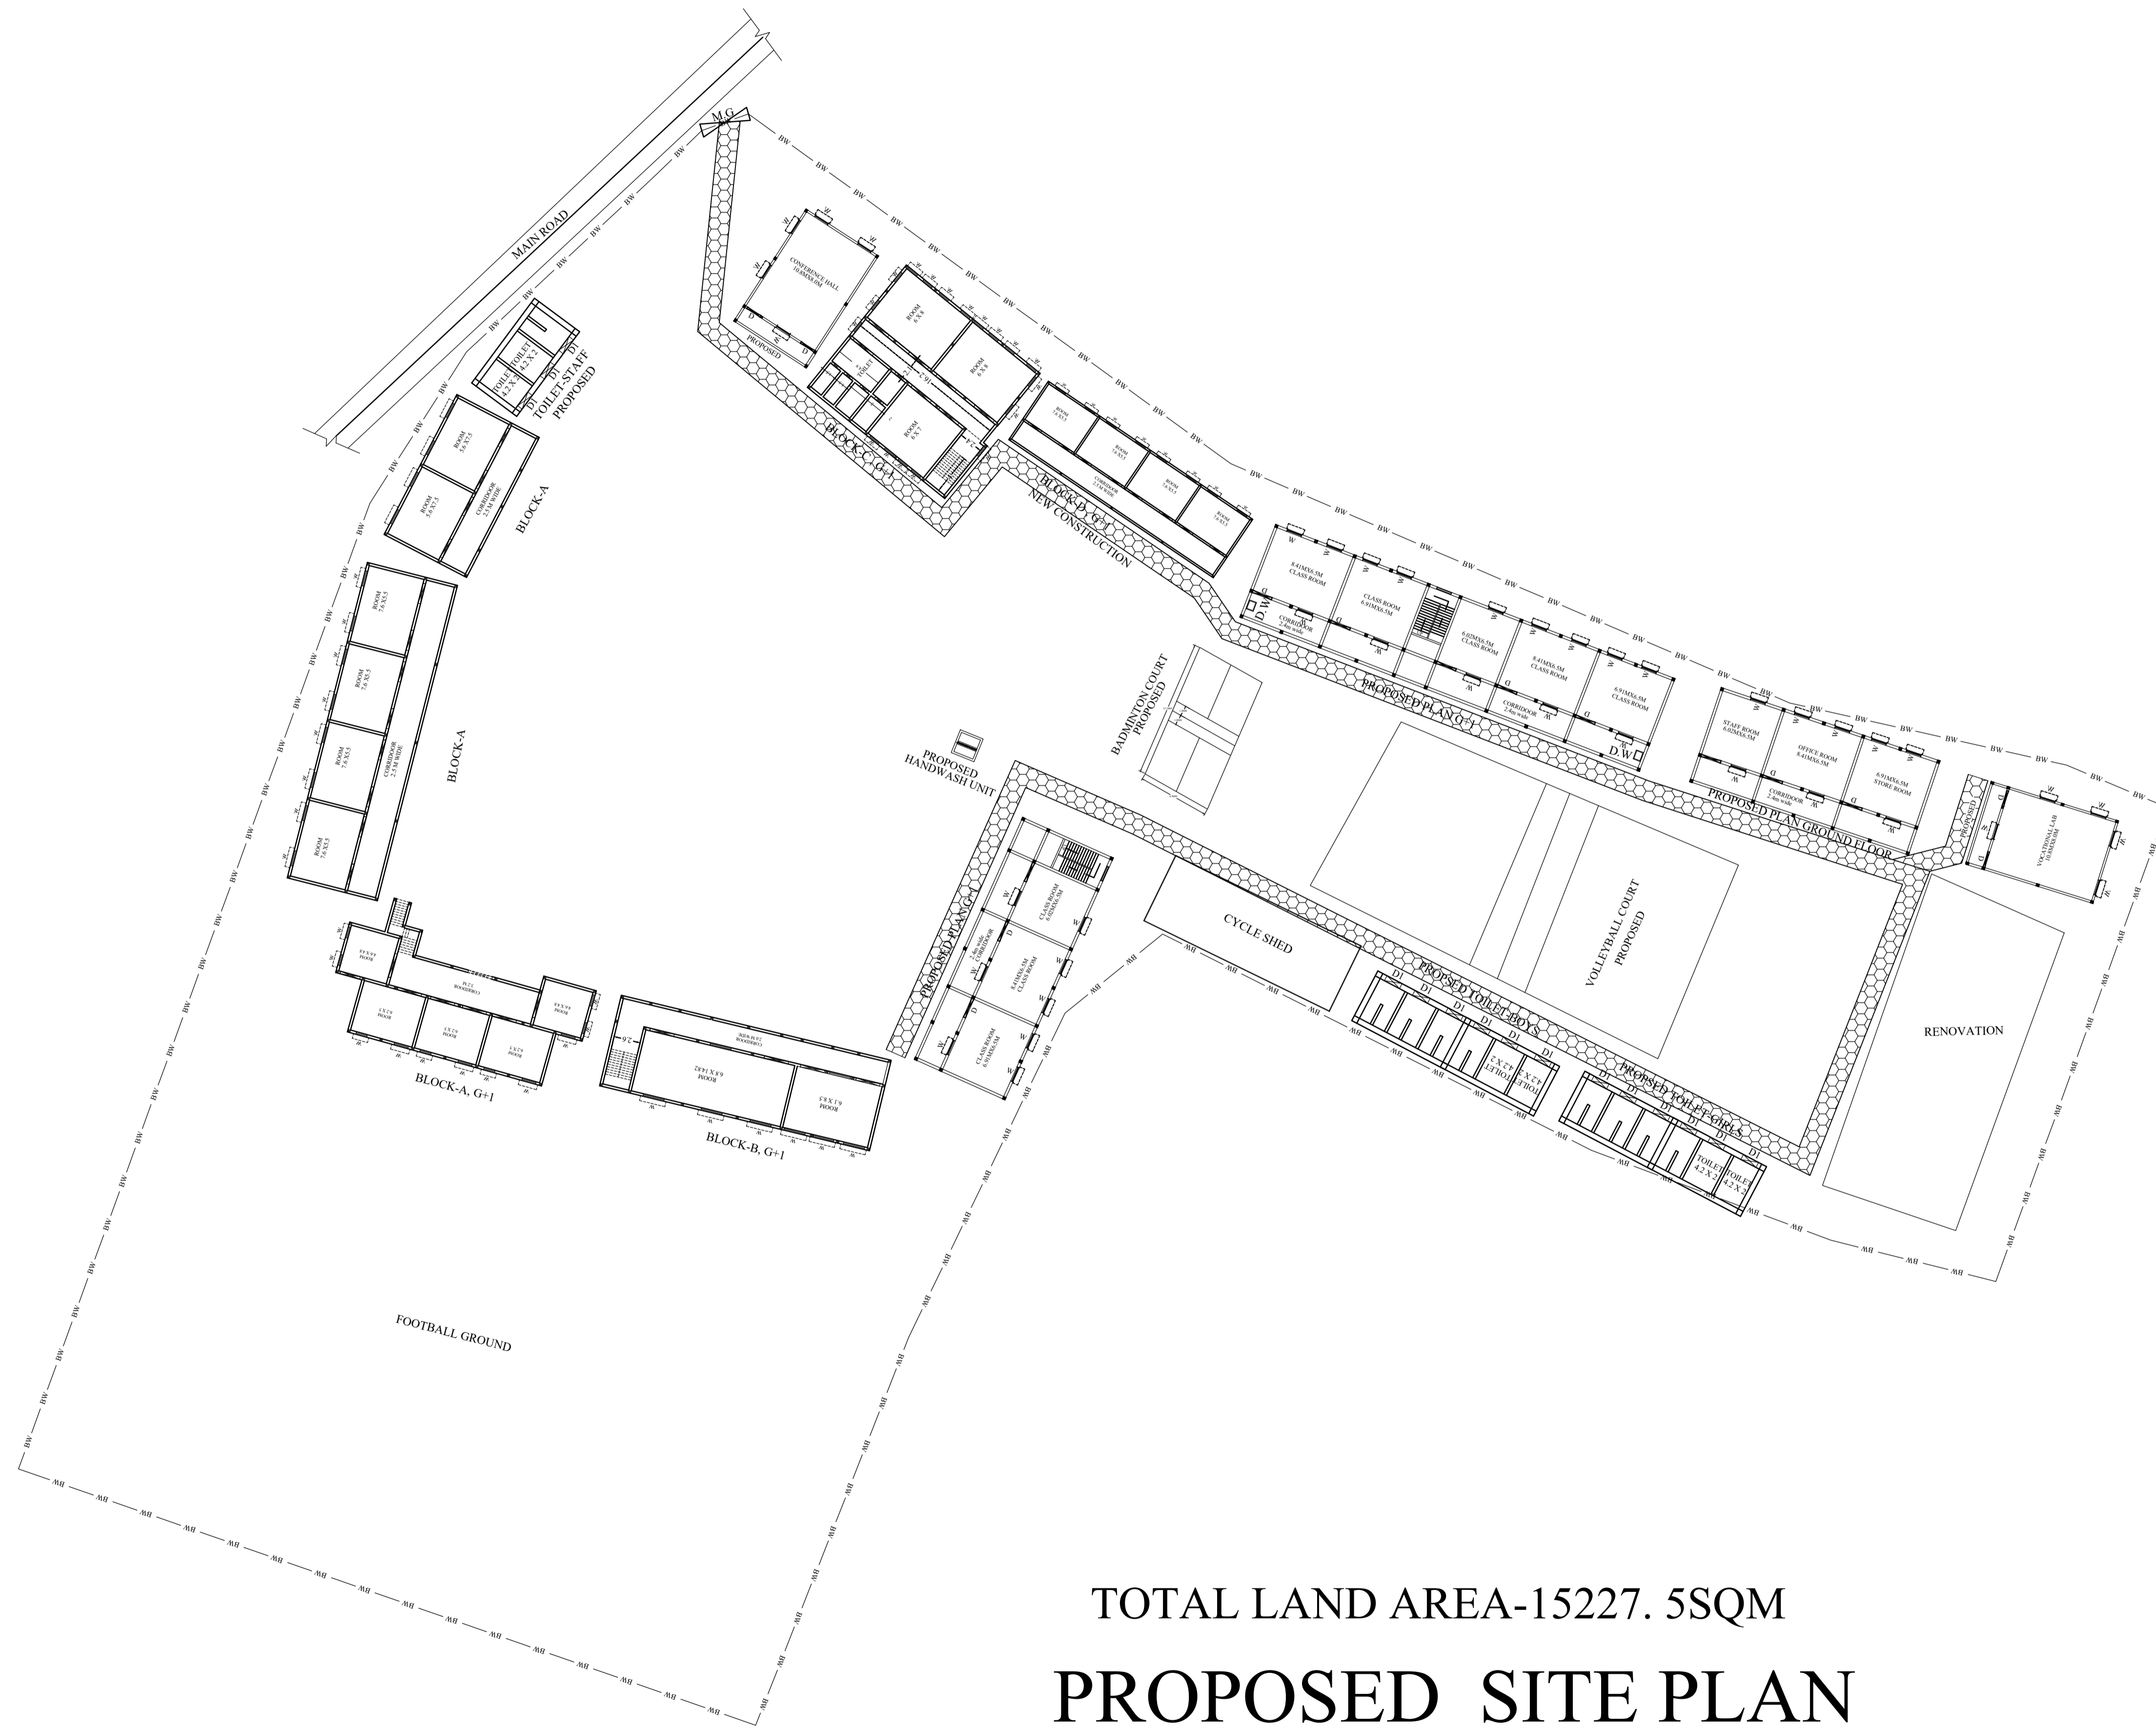


# RAJKIYAKRIT +2 SCHOOL MIHIJAM

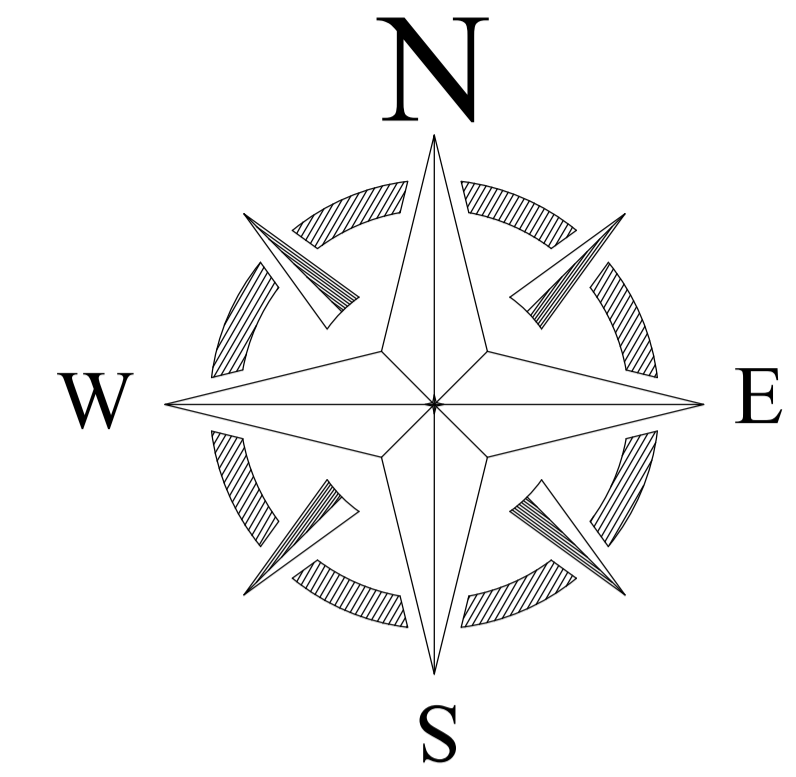

## LEGENDS

BLOCK NO	BLOCK NAME	AREA(In sqm)	TYPE
1	BLOCK - A	892	G+1 FLOOR
2	BLOCK - B	490	G+1 FLOOR
3	BLOCK - C	500	G+1 FLOOR
4	BLOCK - D	395	G+1 FLOOR

TOTAL LAND AREA-15227. 5SQM  
**PROPOSED SITE PLAN**

CONSULTANT : **MaRS** Planning & Engineering Services Pvt. Ltd.  
 287/C Yash Padm Beside Hill Top Motors Ashok Nagar,  
 Ranchi- 834002, Jharkhand, India.  
[Jharkhand@marsconsultancy.com](mailto:Jharkhand@marsconsultancy.com)

SCHOOL NAME : - RAJKIYAKRIT +2 SCHOOL MIHIJAM  
 DISTRICT : - JAMTARA      BLOCK : - JAMTARA  
 FORWARDED BY : MaRS