



PROPOSED SITE PLAN OF SCHOOL

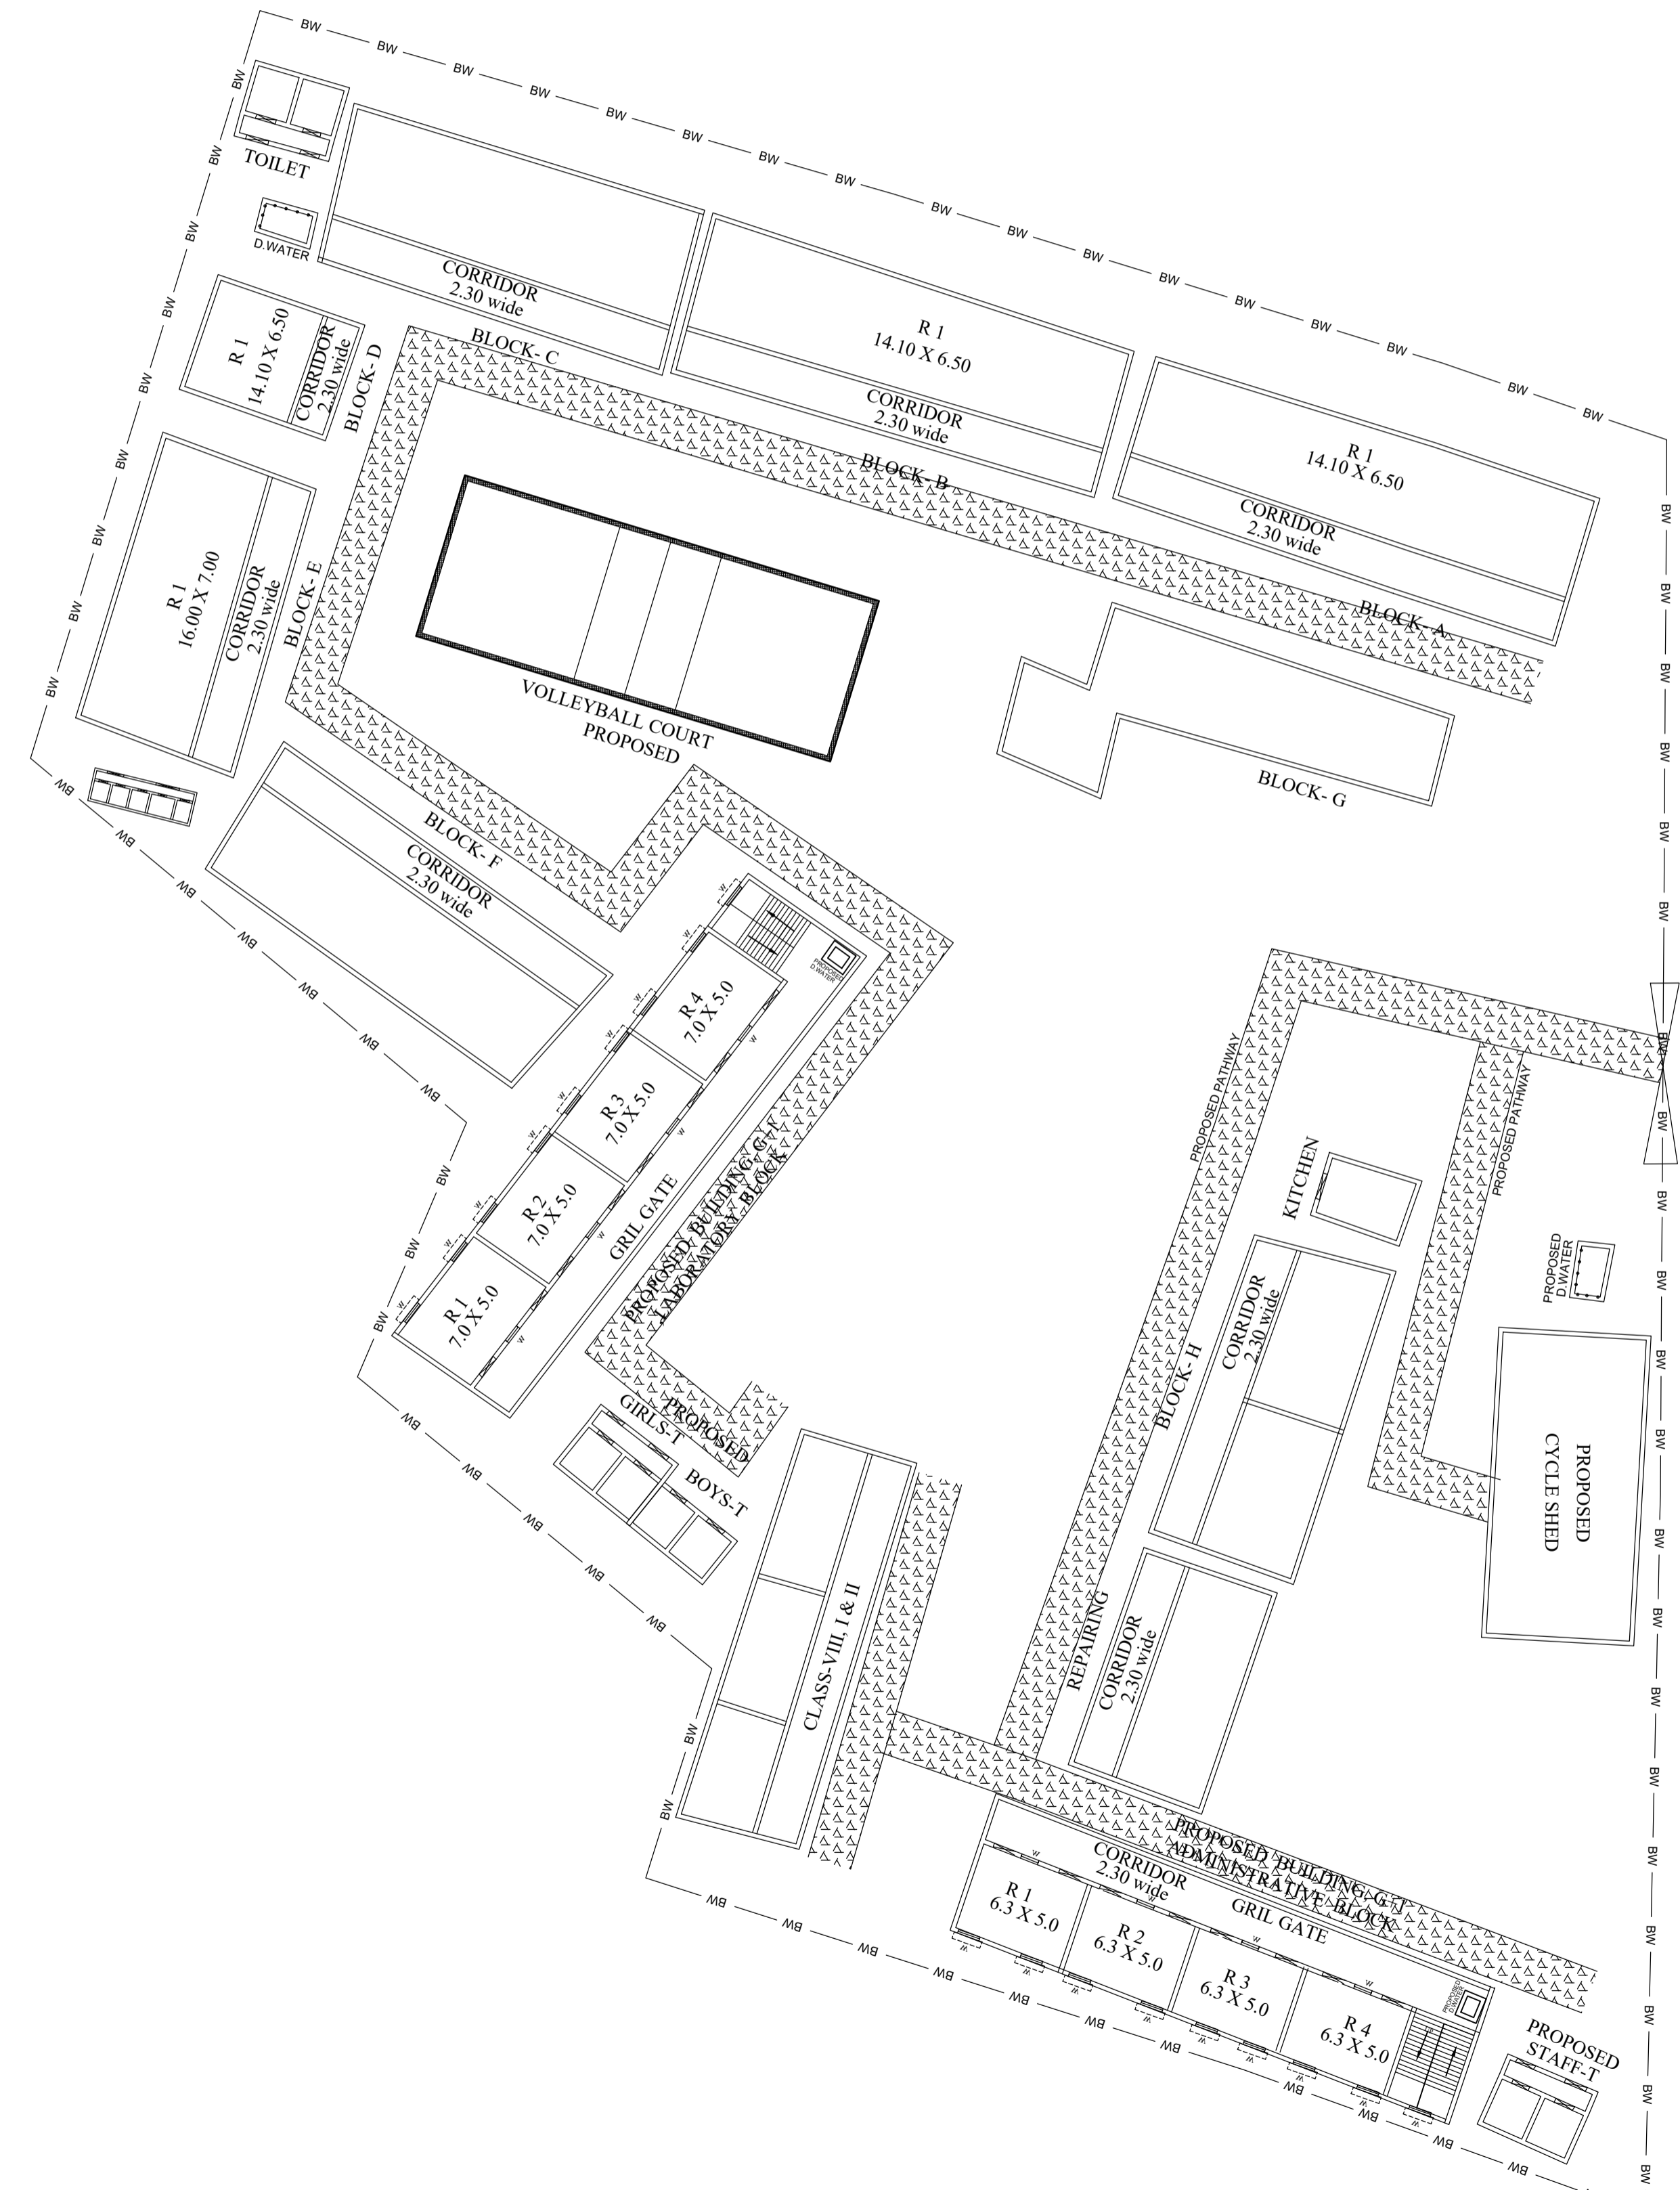

TOTAL LAND AREA-7613.0 SQM

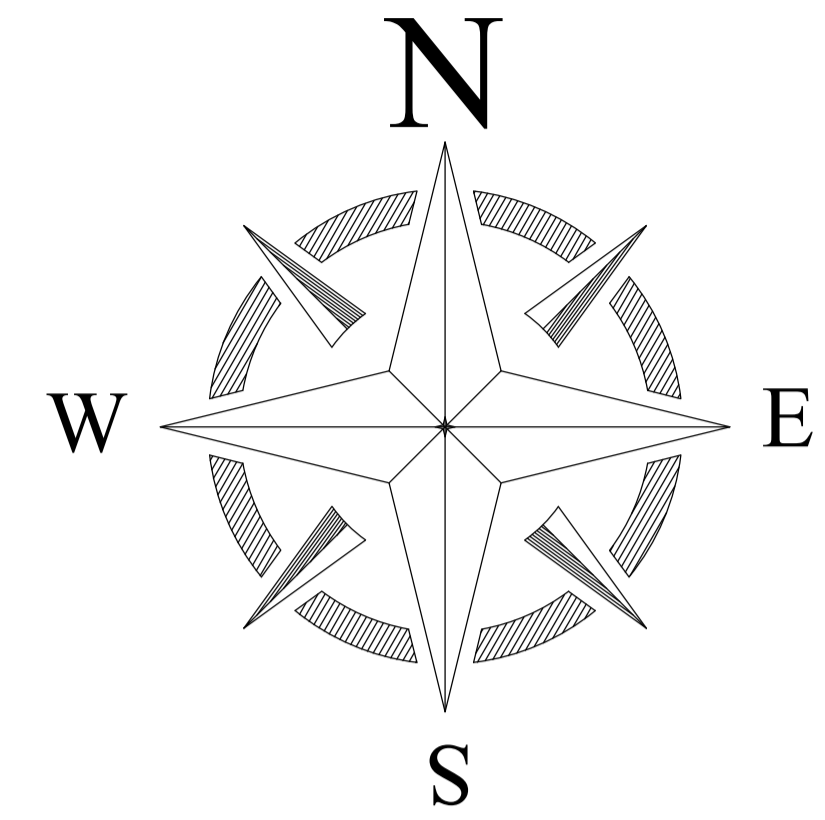

BLOCK NO	BLOCK NAME	AREA(In m)	TYPE
1	BLOCK - A	139.43	G. FLOOR
2	BLOCK - B	139.43	G. FLOOR
3	BLOCK - C	139.43	G. FLOOR
4	BLOCK - D	164.17	G. FLOOR
5	BLOCK - E	162.52	G. FLOOR
6	BLOCK - F	162.52	G. FLOOR
7	BLOCK - G	162.52	G. FLOOR

CONSULTANT :

MaRS Planning & Engineering Services Pvt. Ltd.
 287/C Yash Padm Beside Hill Top Motors Ashok Nagar,
 Ranchi- 834002, Jharkhand, India.
Jharkhand@marsconsultancy.com

SCHOOL NAME : R.K+2 H.S BAGDEHRI

DISTRICT : -JAMTARA	PAGE : A3
BLOCK : -BAGDEHRI	
FORWARDED BY : MaRS	