



PROPOSED SITE PLAN OF SCHOOL

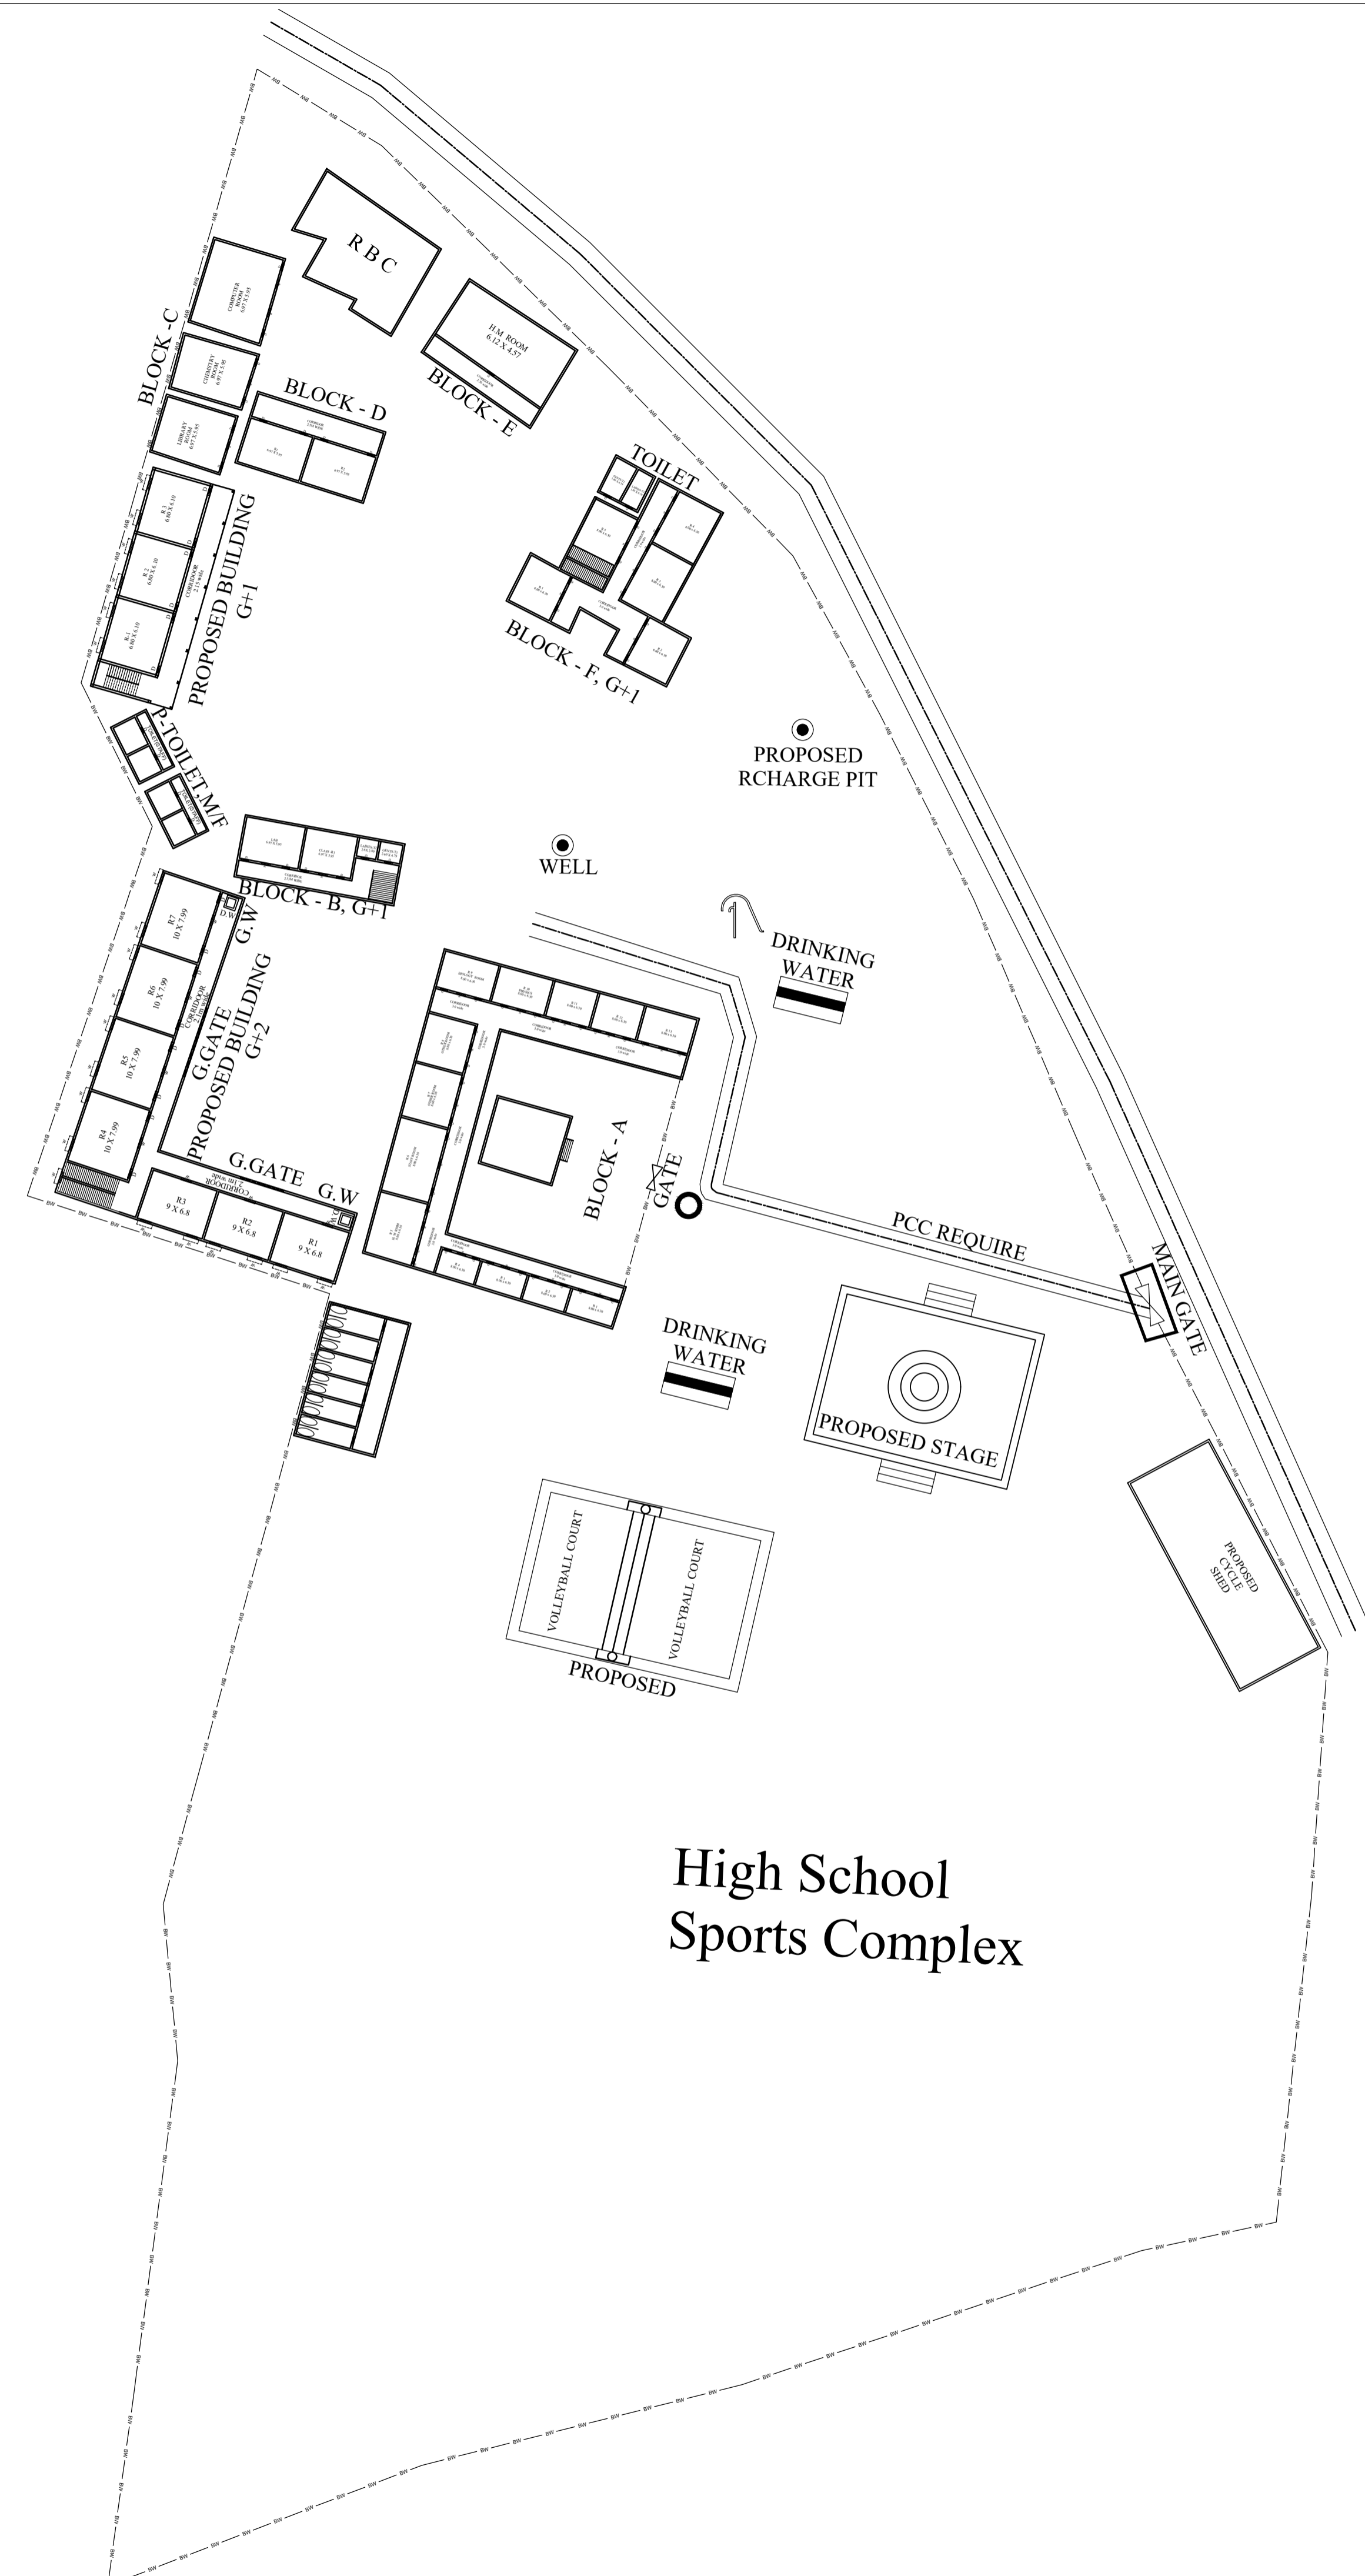

TOTAL LAND AREA-8563.0 SQM

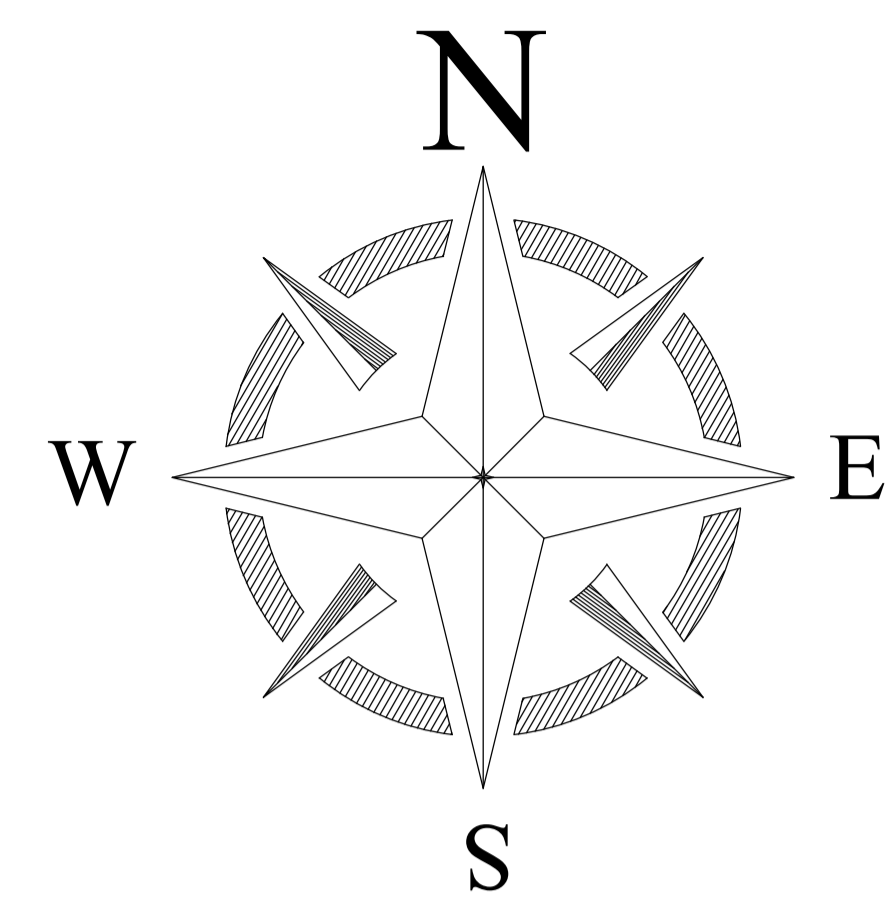

LEGENDS

BLOCK NO	BLOCK NAME	AREA(In m)	TYPE
1	BLOCK - A	759.60	G. FLOOR
2	BLOCK - B	334.12	G+1 FLOOR
3	BLOCK - C	158.28	G. FLOOR
4	BLOCK - D	78.00	G. FLOOR
5	BLOCK - E	78.00	G. FLOOR
6	BLOCK - F	78.00	G. FLOOR
7	BLOCK - G	191.81	G. FLOOR
8	BLOCK - H	216.00	G. FLOOR

CONSULTANT :



MaRS Planning & Engineering Services Pvt. Ltd.
 287/C Yash Padm Beside Hill Top Motors Ashok Nagar,
 Ranchi- 834002, Jharkhand, India.
Jharkhand@marsconsultancy.com

SCHOOL NAME : RK+2 SCHOOL FATEHPUP

DISTRICT : -JAMTARA

BLOCK : -FATEHPUR

FORWARDED BY : MaRS

PAGE : A2